



2
A-1 **EXISTING REAR ELEVATION**
SCALE: 1/4" = 1'-0"

3
A-1 **EXISTING LEFT END ELEV.**
SCALE: 1/4" = 1'-0"

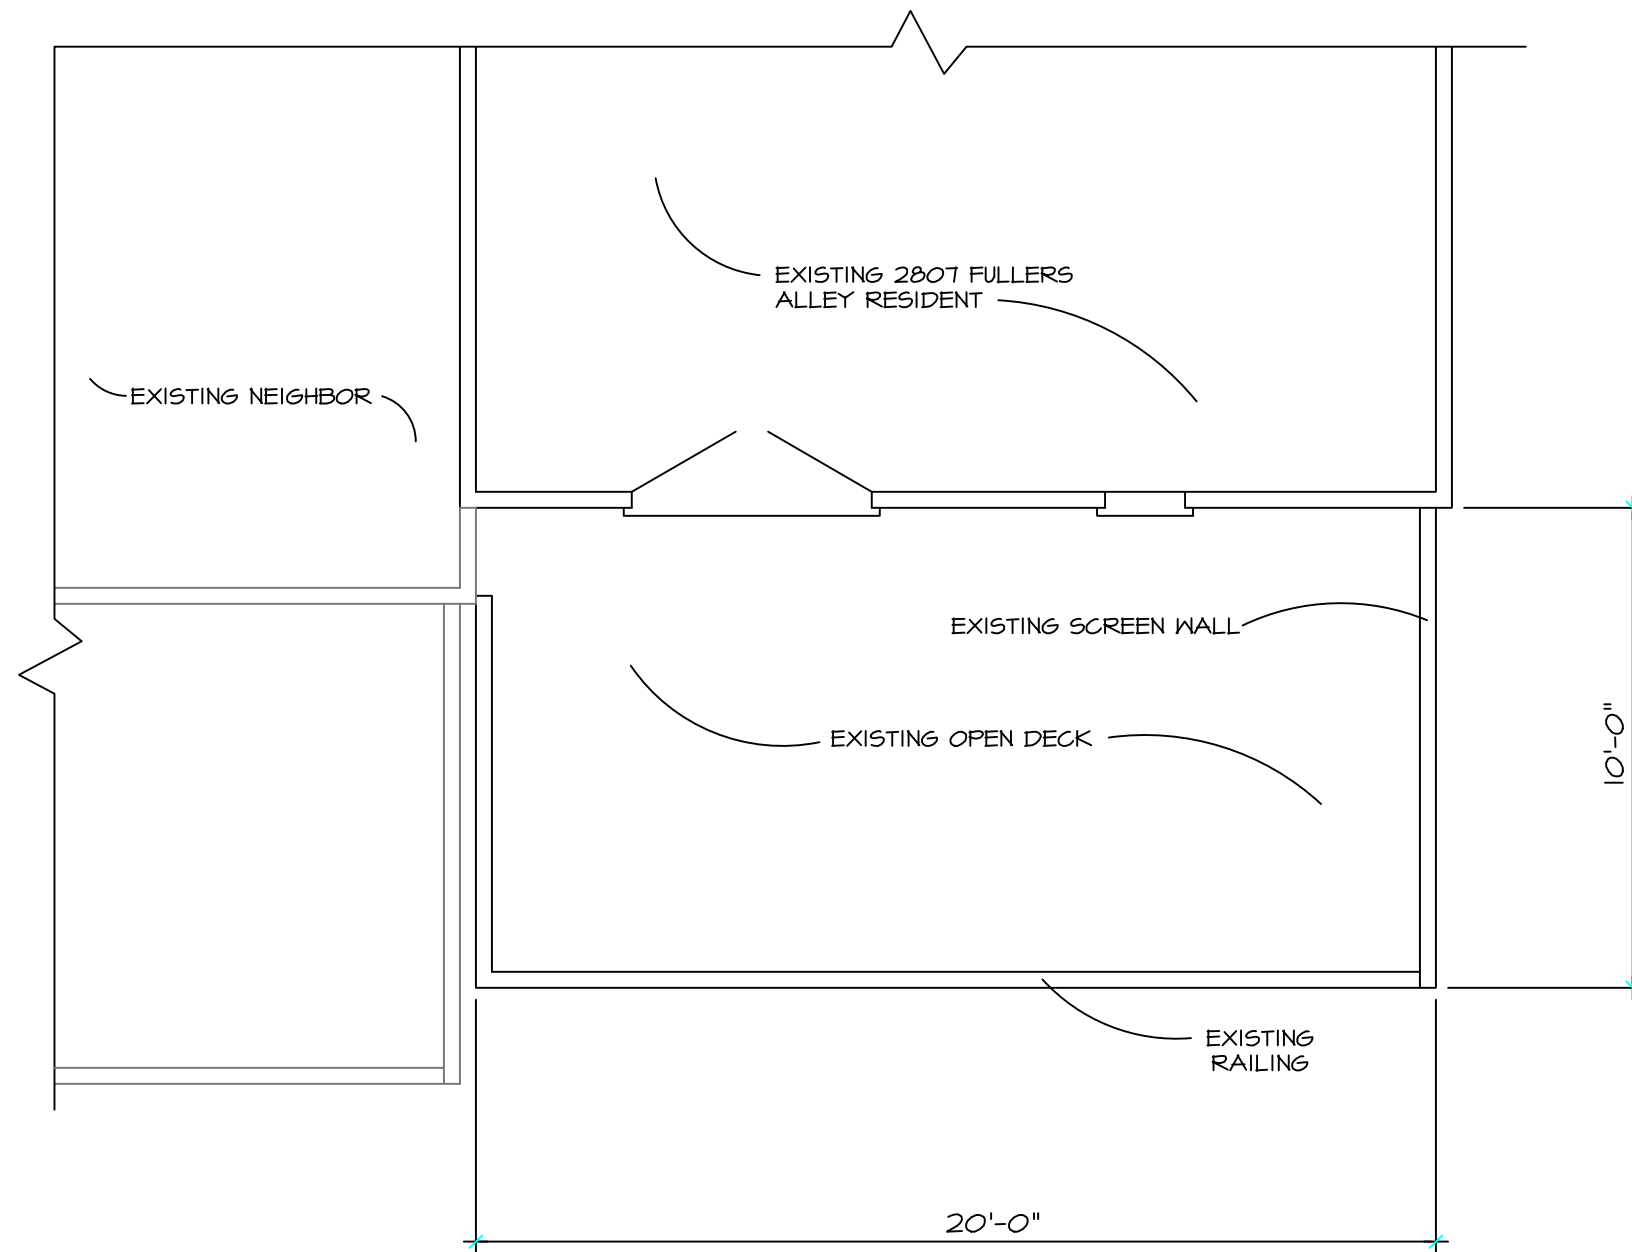


1
A-1 **EXISTING REAR DECK PLAN**
SCALE: 1/4" = 1'-0"

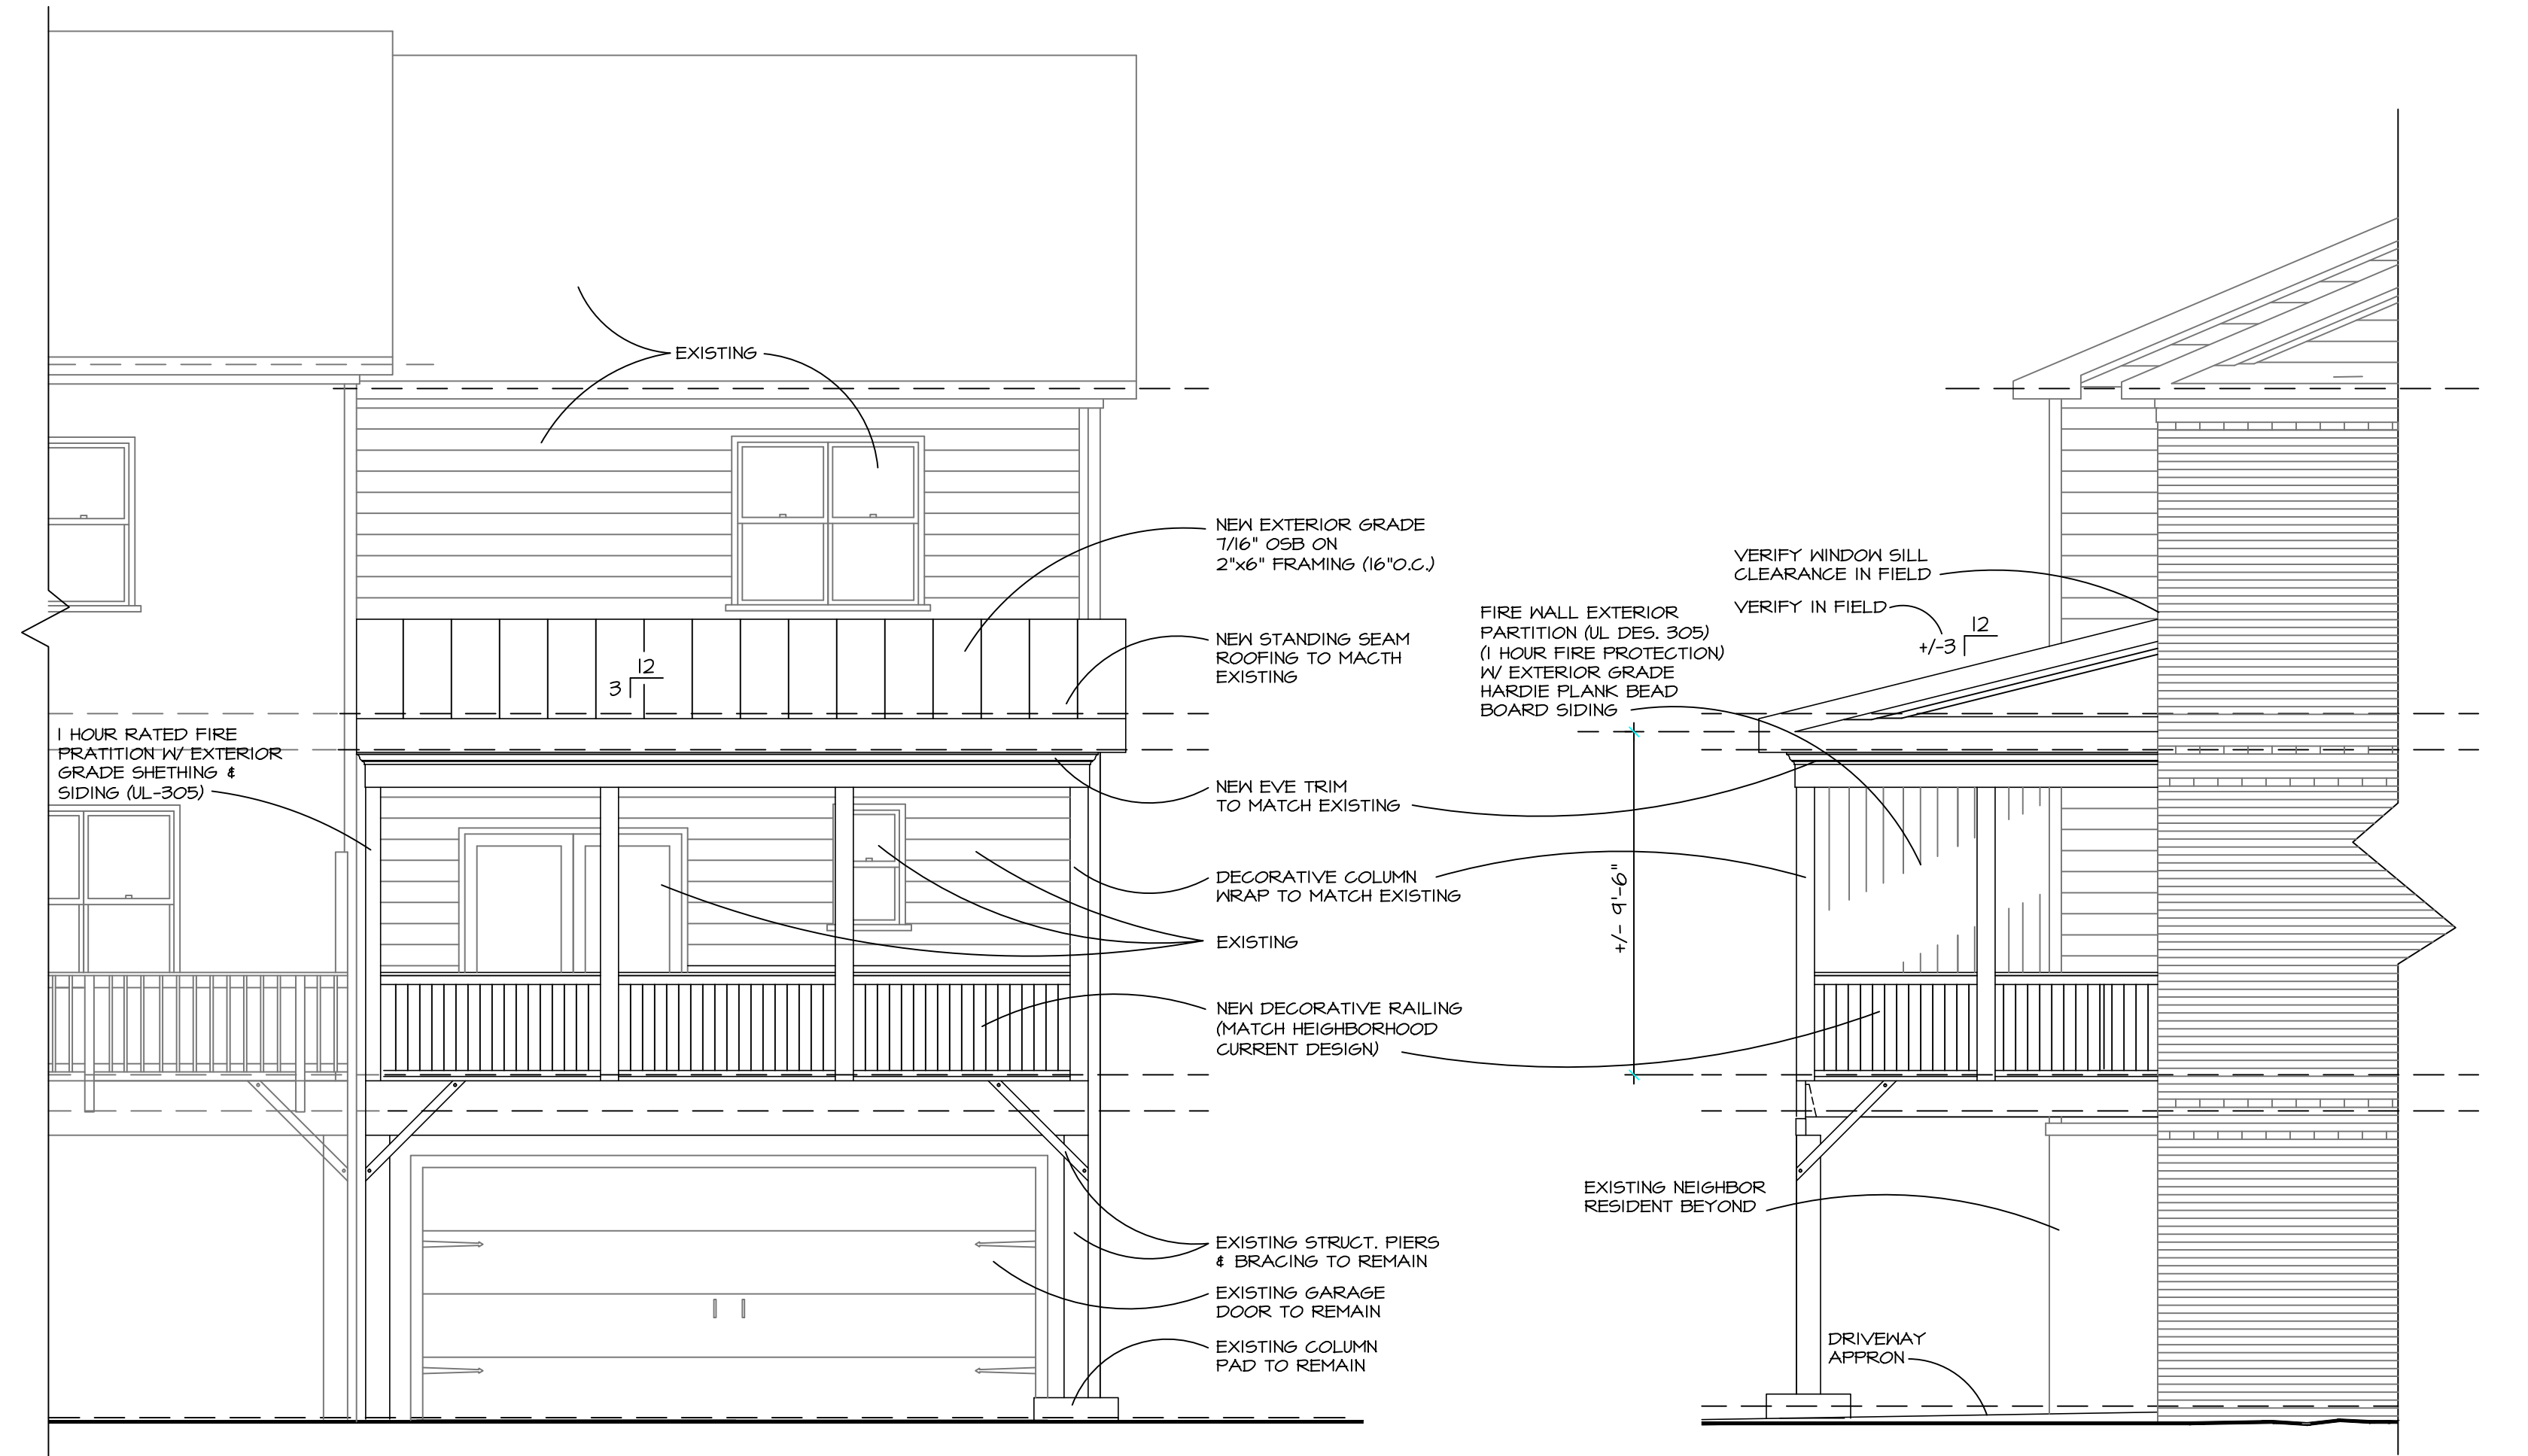


5
A-1 **PROPOSED REAR ELEVATION**
SCALE: 1/4" = 1'-0"

6
A-1 **PROPOSED LEFT END ELEVATION**
SCALE: 1/4" = 1'-0"

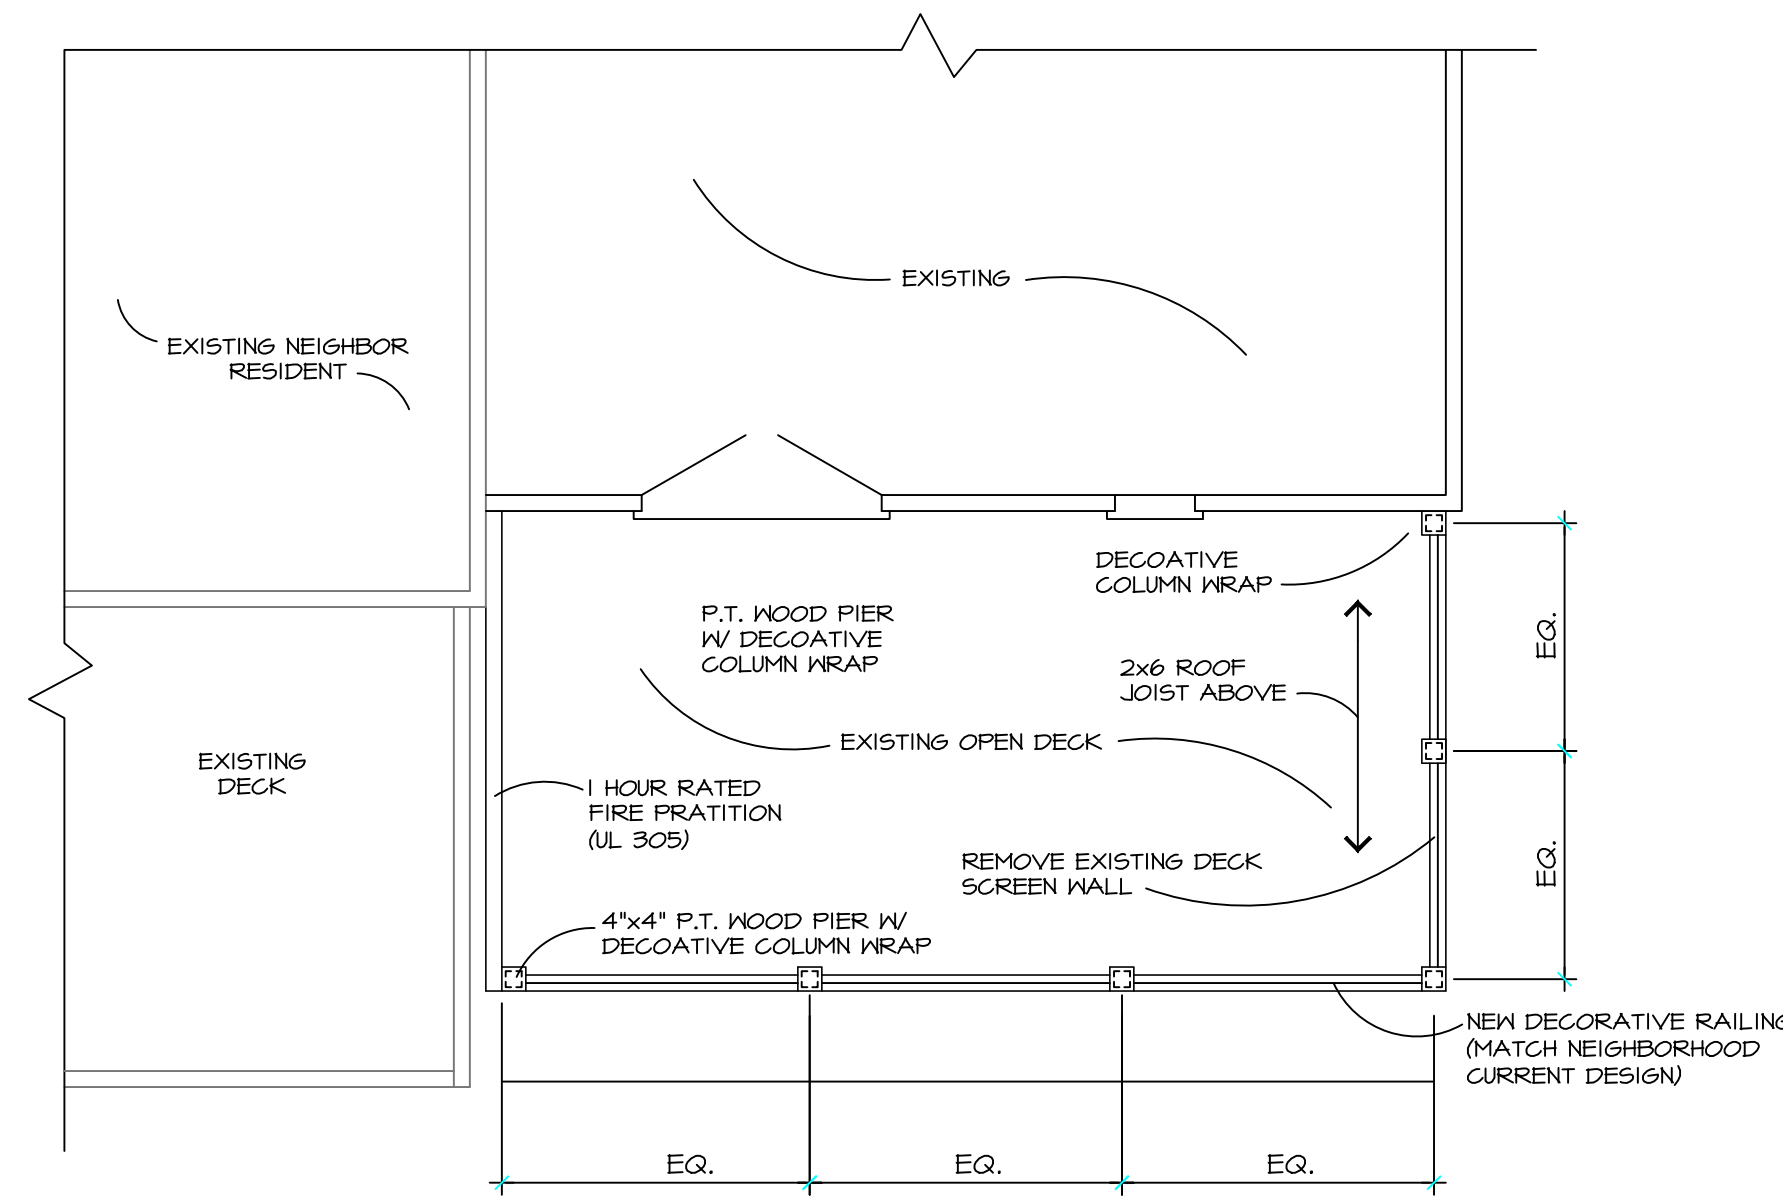

4
A-1 **PROPOSED REAR DECK PLAN**
SCALE: 1/4" = 1'-0"

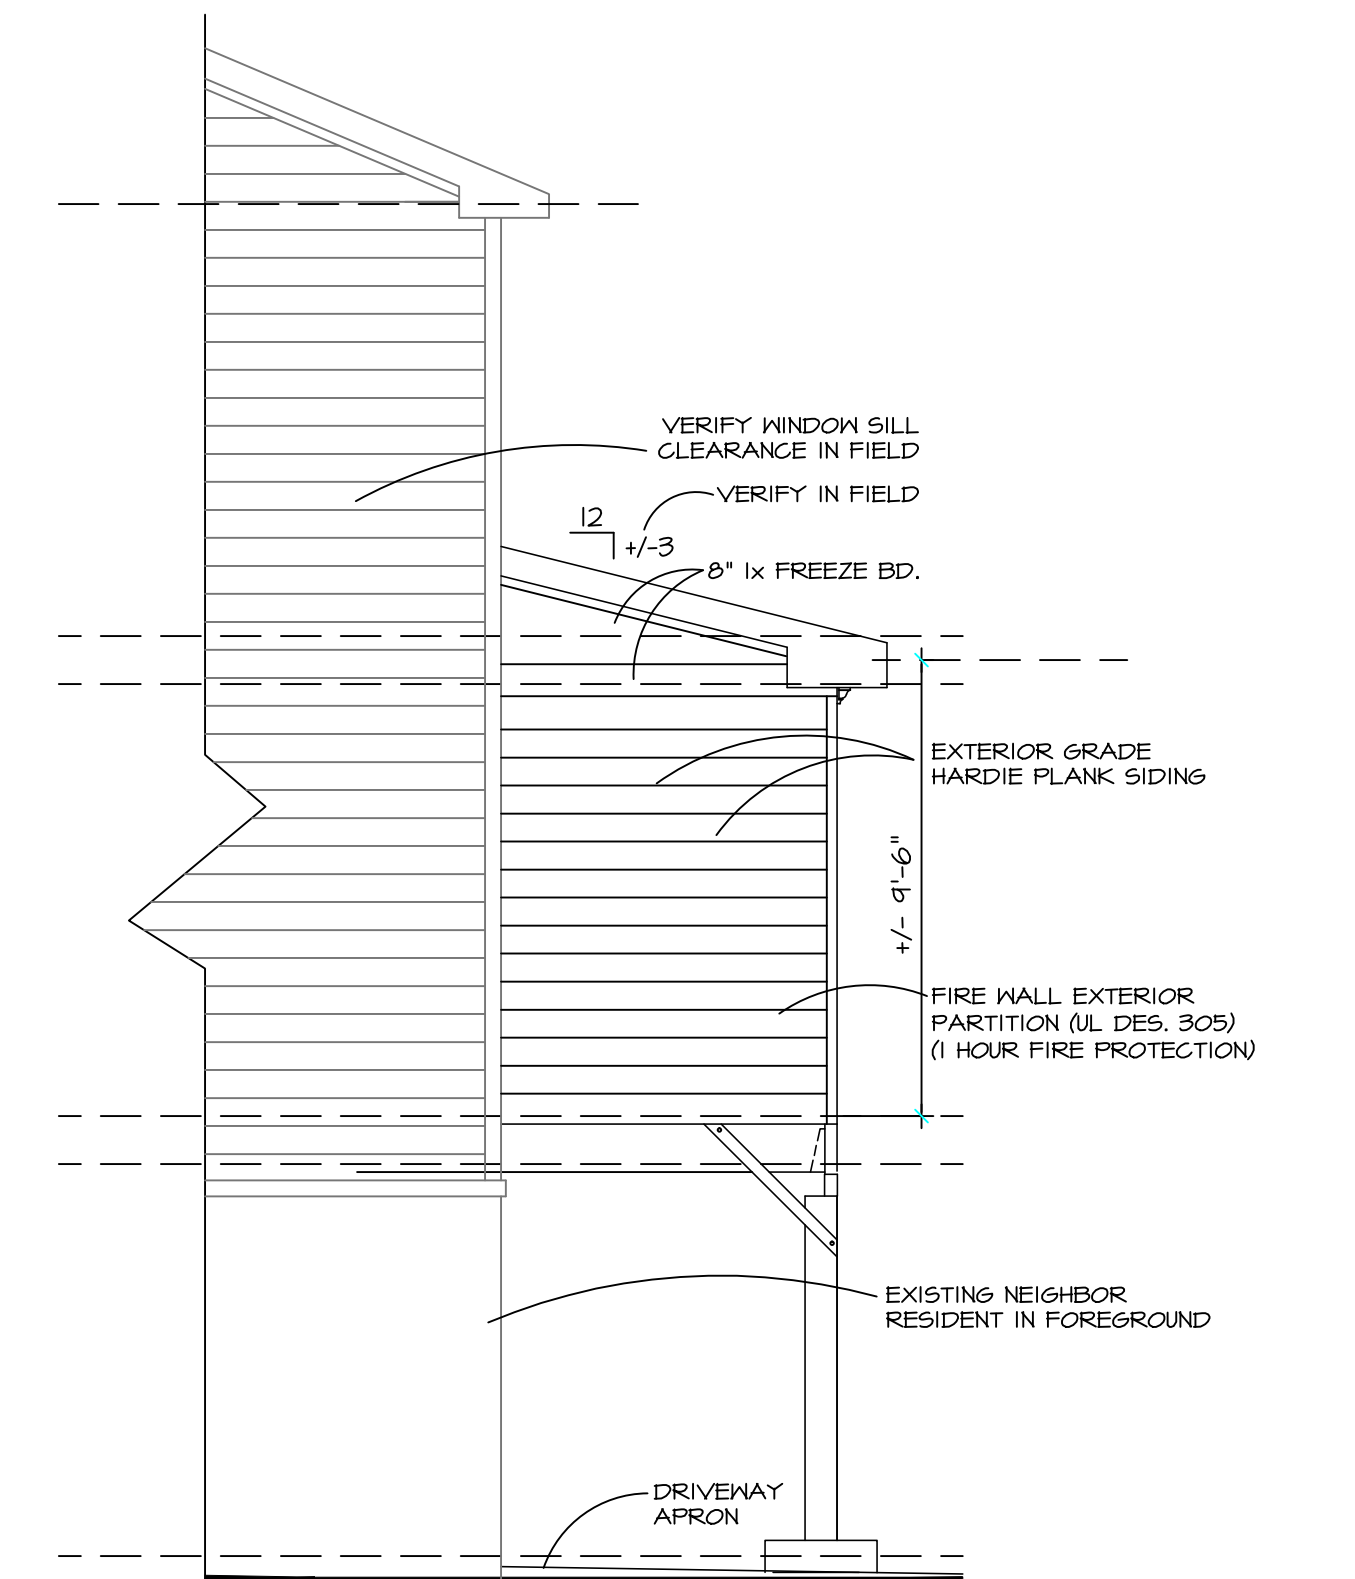

6
A-1 **PROPOSED RIGHT END ELEVATION**
SCALE: 1/4" = 1'-0"

NEW REVISED REAR DECK
MARK & CARLA MONROE
2807 FULLERS ALLEY
KENNESAW, GA. 30144

**EXISTING & PROPOSED
NEW COVERED DECK**

DRAWN BY:

Date:
3-9-20

File No.

Drawing No.

A-1